
LA26-001 – FIRE WATER AND DESALINATION PLANT CONSTRUCTION WORKS

ATTENTION: All Port of Ashburton Site Users
ISSUE DATE: 11/08/2026
ISSUED BY: Landside Operations Supervisor (Ashburton)

Pilbara Ports advises that construction activities associated with the Fire Water and Desalination Plant Project will commence at the Port of Ashburton from **19 August 2026**.

Works are expected to continue through until **late November 2026** and will occur in multiple locations throughout the port, as identified on the attached map.

During the construction period, port users should expect an increase in construction activity across site, including:


- Mobile plant and heavy vehicles;
- Construction personnel and contractors;
- Excavation and trenching works; and
- Temporary changes to traffic conditions.

Traffic management controls, road delineation and occasional traffic diversions may be implemented to facilitate works and maintain safe access throughout the port. Road users are requested to proceed with caution and comply with all traffic management directions.

All port users are required to remain clear of designated work areas, excavations and exclusion zones. Users must comply with all signage, observe posted speed limits and follow any instructions provided by authorised personnel.

We appreciate your patience and cooperation while these works are undertaken.

Any queries regarding this notice should be directed to Landside Operations via the contact details below.

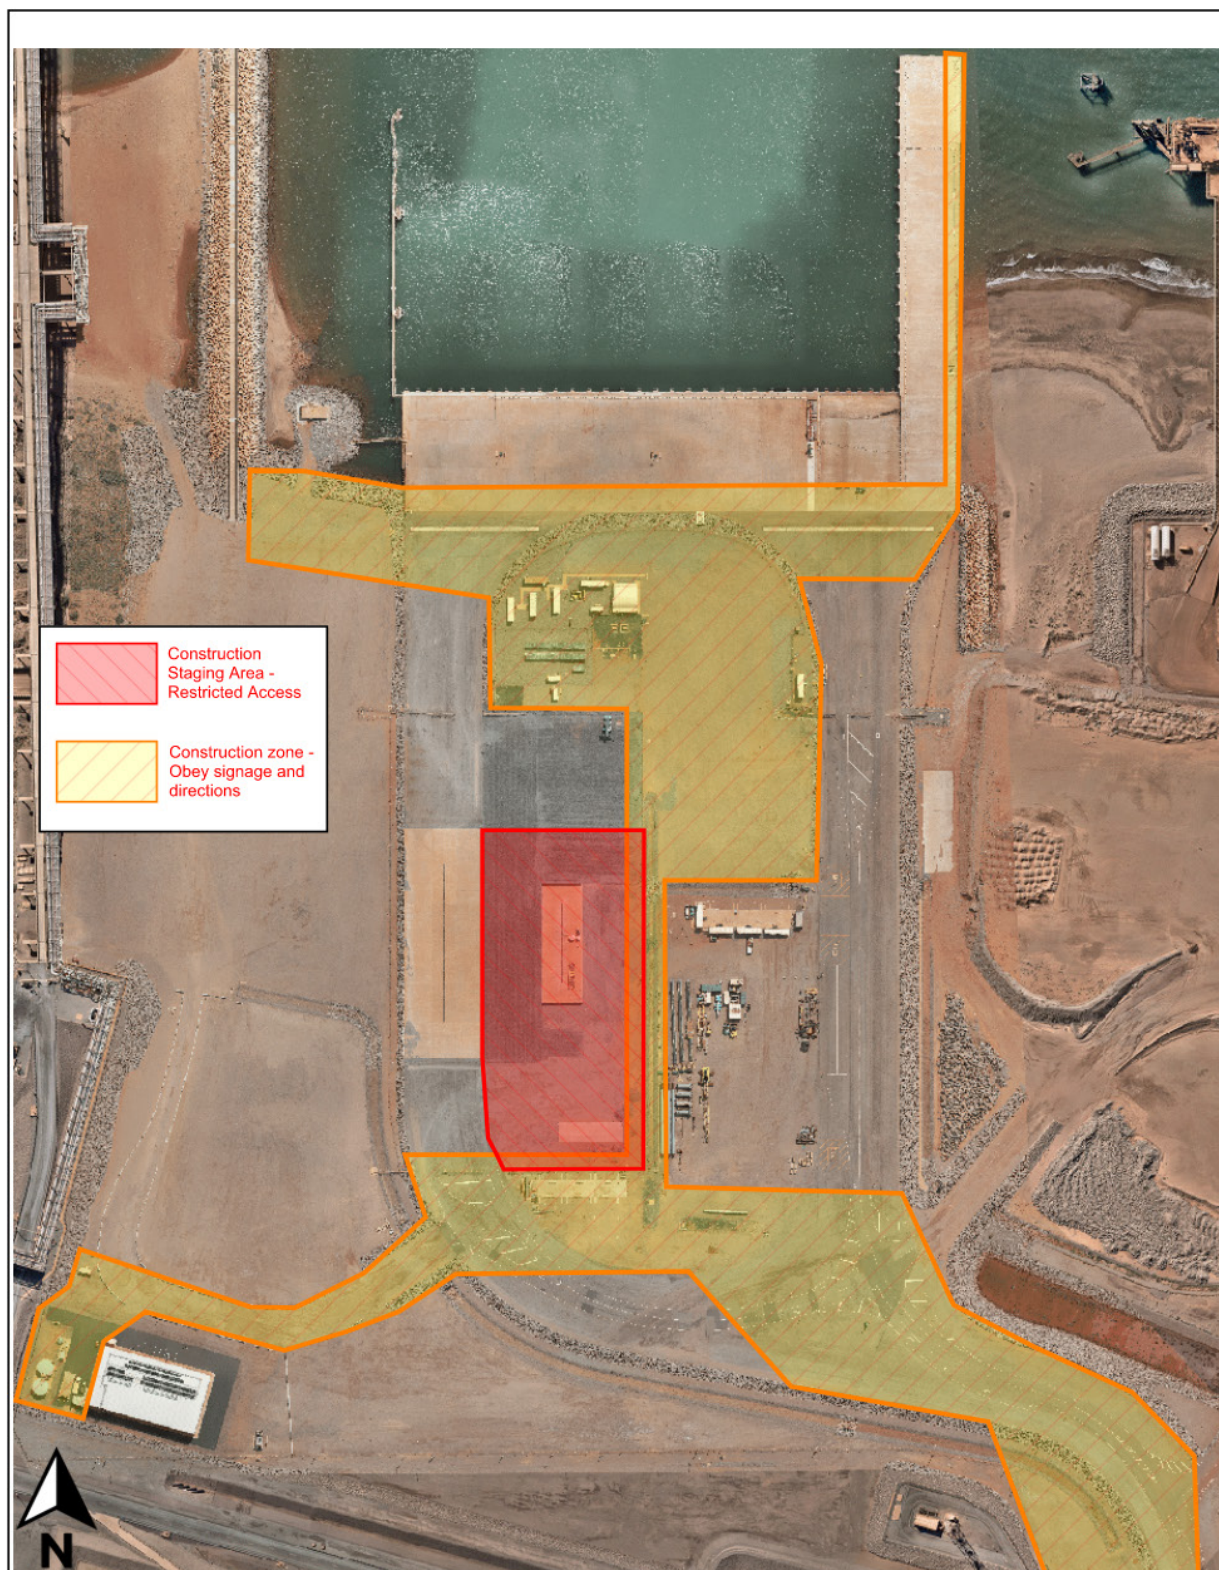

TITLE: Construction locations - Fire and desalination water project

DATE: 11/08/2026

DEPT: Terminal Operations

Rev: 1.0

Drawn: JS