



- FENDERS
- BOLLARDS
- LADDERS
- +2.70 ELEVATION
- KERBING
- GUARDRAIL

1. ALL LEVELS ARE RELATIVE TO AHD (mAHD)
2. ALL DIMENSIONS IN METRES
3. REFER TO PORT OF ASHBURTON MARINE NOTICES FOR LATEST INFORMATION ON THE DECLARED DEPTHS FOR THE BERTH

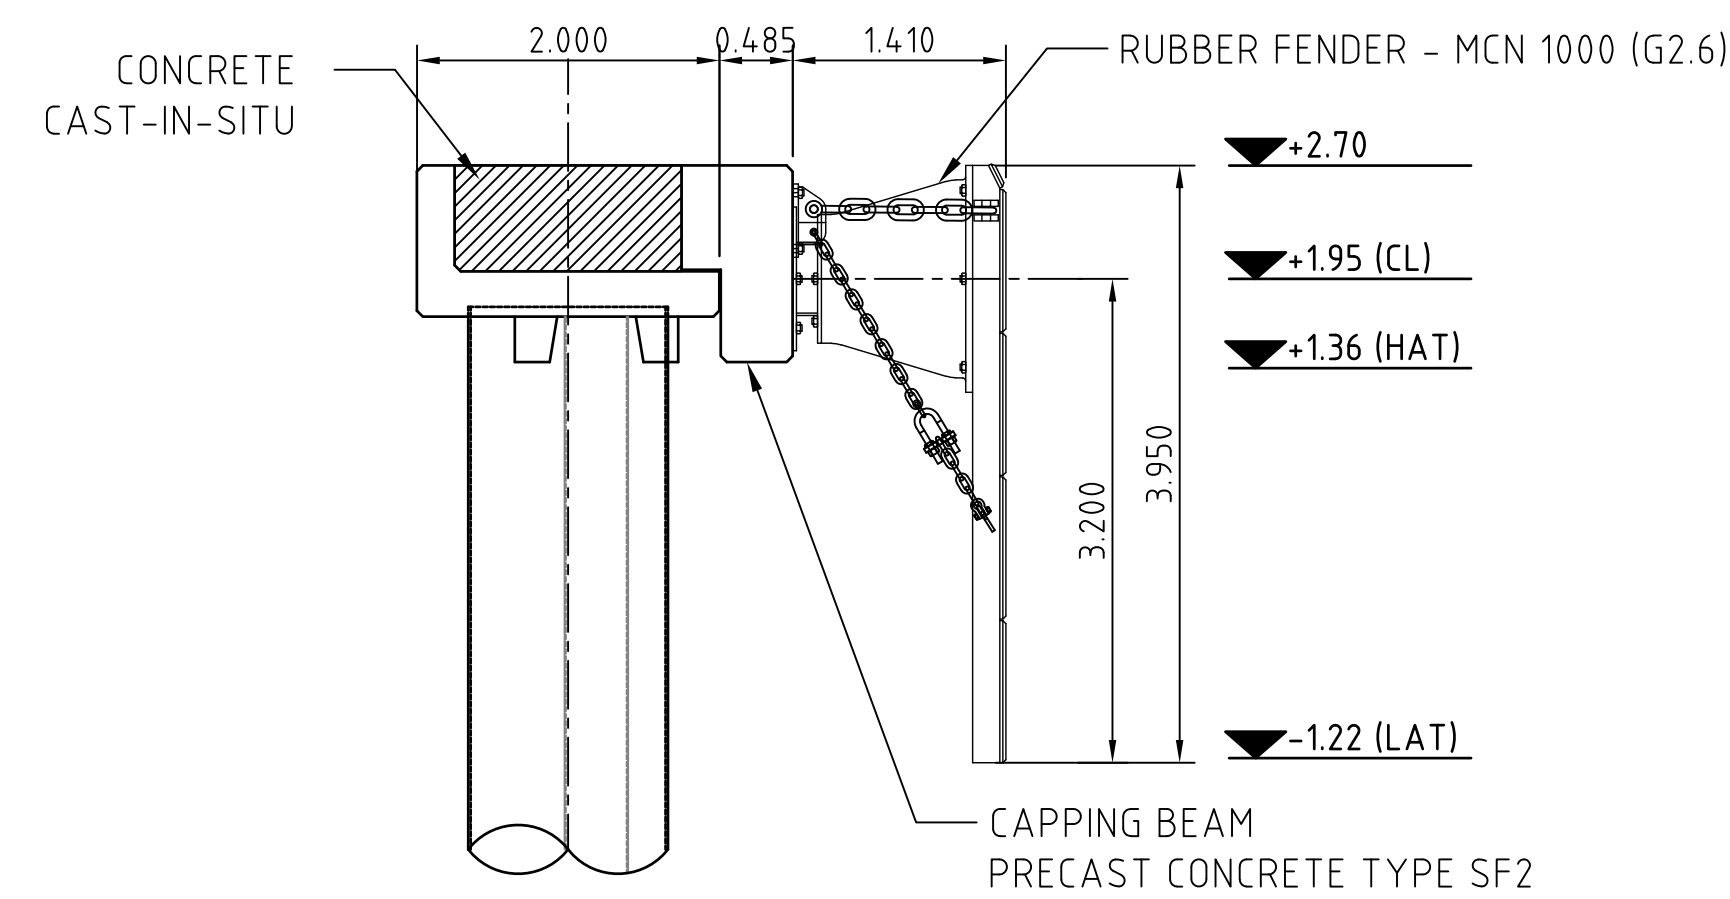

SECTION (A)
1:50 -

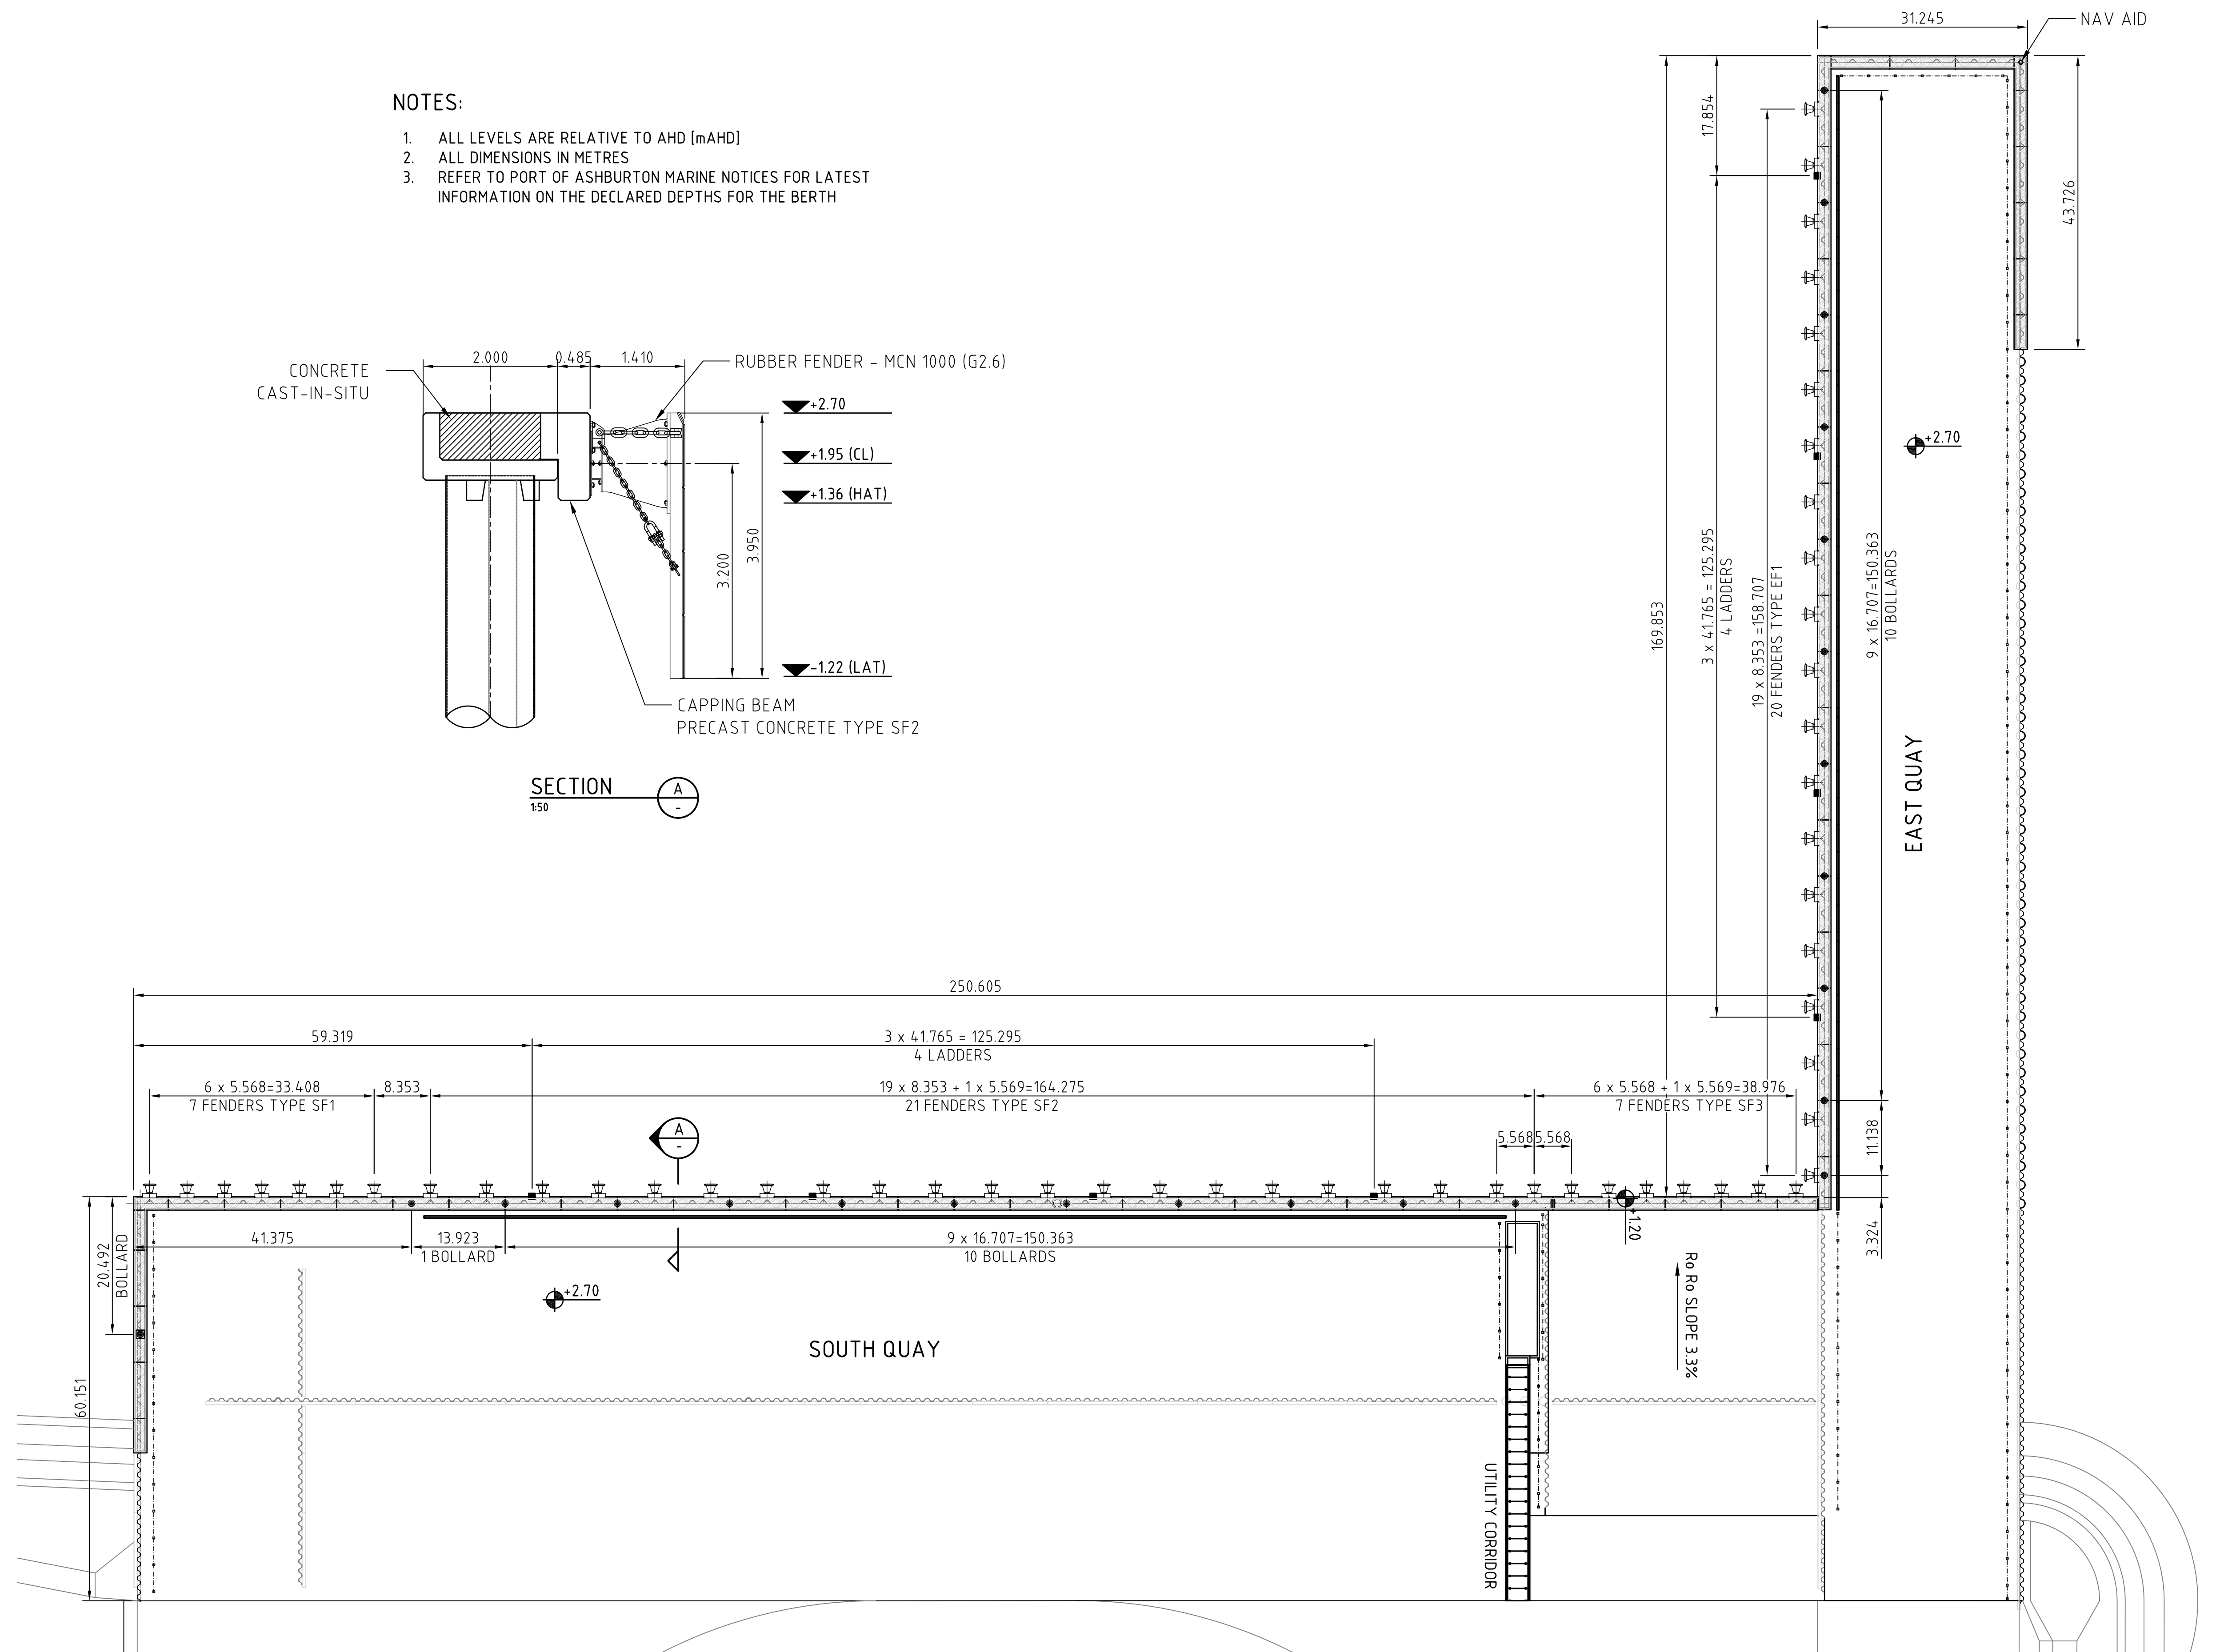

THIS PLAN IS PREPARED BY THE PILBARA PORTS AUTHORITY FROM A COMBINATION OF FIELD SURVEY & EXISTING RECORDS FOR THE PURPOSE OF THE WHARF PLAN. LAYOUT INFORMATION INFORMATION SHOWN MAY BE INACCURATE AND NOT REFLECT WHAT EXISTS ON SITE. THE PILBARA PORTS AUTHORITY HOLDS NO RESPONSIBILITY FOR ANY INACCURACIES AND OUTDATED INFORMATION PROVIDED.

[illegible]

	COPYRIGHT 2019 PILBARA PORTS AUTHORITY	
	THIS DOCUMENT AND INFORMATION CONTAINED IN IT IS THE SOLE PROPERTY OF PILBARA PORTS AUTHORITY AND MAY NOT BE USED, EXPLOITED, COPIED, DUPLICATED OR REPRODUCED IN ANY FORM OR MEDIUM WHATEVER WITHOUT THE PRIOR WRITTEN PERMISSION OF PILBARA PORTS AUTHORITY	
DO NOT ALTER MANUALLY DO NOT SCALE		
DRAWN: LC	DATE: 19/08/19	
CHECKED: TU	DATE: 29/08/19	
APPROVED: TU	DATE: 29/08/19	

PROJECT:
PILBARA PORTS AUTHORITY
ASHBURTON CARGO WHARF
GENERAL LAYOUT

SCALE: 1:1000 (A3) 1:500 (A1)	DWG No: OAB-MO-ST-DWG-0001
-------------------------------------	--------------------------------------

2